

ZONING, BUILDING AND ACTIVITY PERMIT APPLICATION
 Town of Blackstone
 100 W. Elm Street
 Blackstone, VA 23824

3533

NAME OF APPLICANT _____

NAME OF LEGAL OWNER _____

ADDRESS OF ACTIVITY _____

TYPE OF PERMIT () ZONING () BUILDING () SIGN () DEMOLITION
 () ELECTRIC () PLUMBING () WATER () SEWER () HOME OCCUPATION
 () OTHER _____

WRITTEN DESCRIPTION OF PROJECT/ACTIVITY _____

PRESENT ZONING _____ LOT _____, BLOCK _____, SECTION _____

PARCEL IDENTIFICATION OF TAX NUMBER _____


DESCRIPTION OF ZONING ACTIVITY _____

	REQUIRED	ACTUAL
PARKING (ART. 11)		IS A FORMAL SITE PLAN NEEDED? () YES, () NO IF YES GIVE APPLICANT COPY OF ARTICLE 14: ZONING BY _____ DATE _____
SIGNS (ART 12-4)		
AREA REG.		
SETBACK REGS.		
FRONTAGE REGS.		
SIDE YARD		
REAR YARD		

IS PROJECT TO BE SERVED BY: () MUNICIPAL WATER, () SEWER, () SOLID WASTE

NOTE: IT IS THE RESPONSIBILITY OF THE OWNER TO ASSURE THAT ELEVATIONS ARE SUFFICIENT FOR SEWERAGE OF ANY NEW CONSTRUCTION.

SKETCH LAY OUT

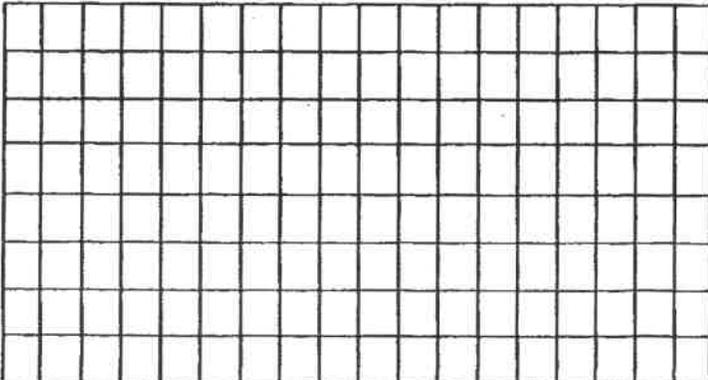


I CERTIFY THAT I HAVE THE AUTHORITY TO ACT SIGN THIS PERMIT. BY SO DOING, I AGREE TO MEET ALL CODES AND LAWS OF THE TOWN OF BLACKSTONE, AND THE COMMONWEALTH OF VIRGINIA.

SIGNED _____ DATE _____

APPROVED _____ DENIED _____

BY _____ (DATE) _____

Cost \$ _____

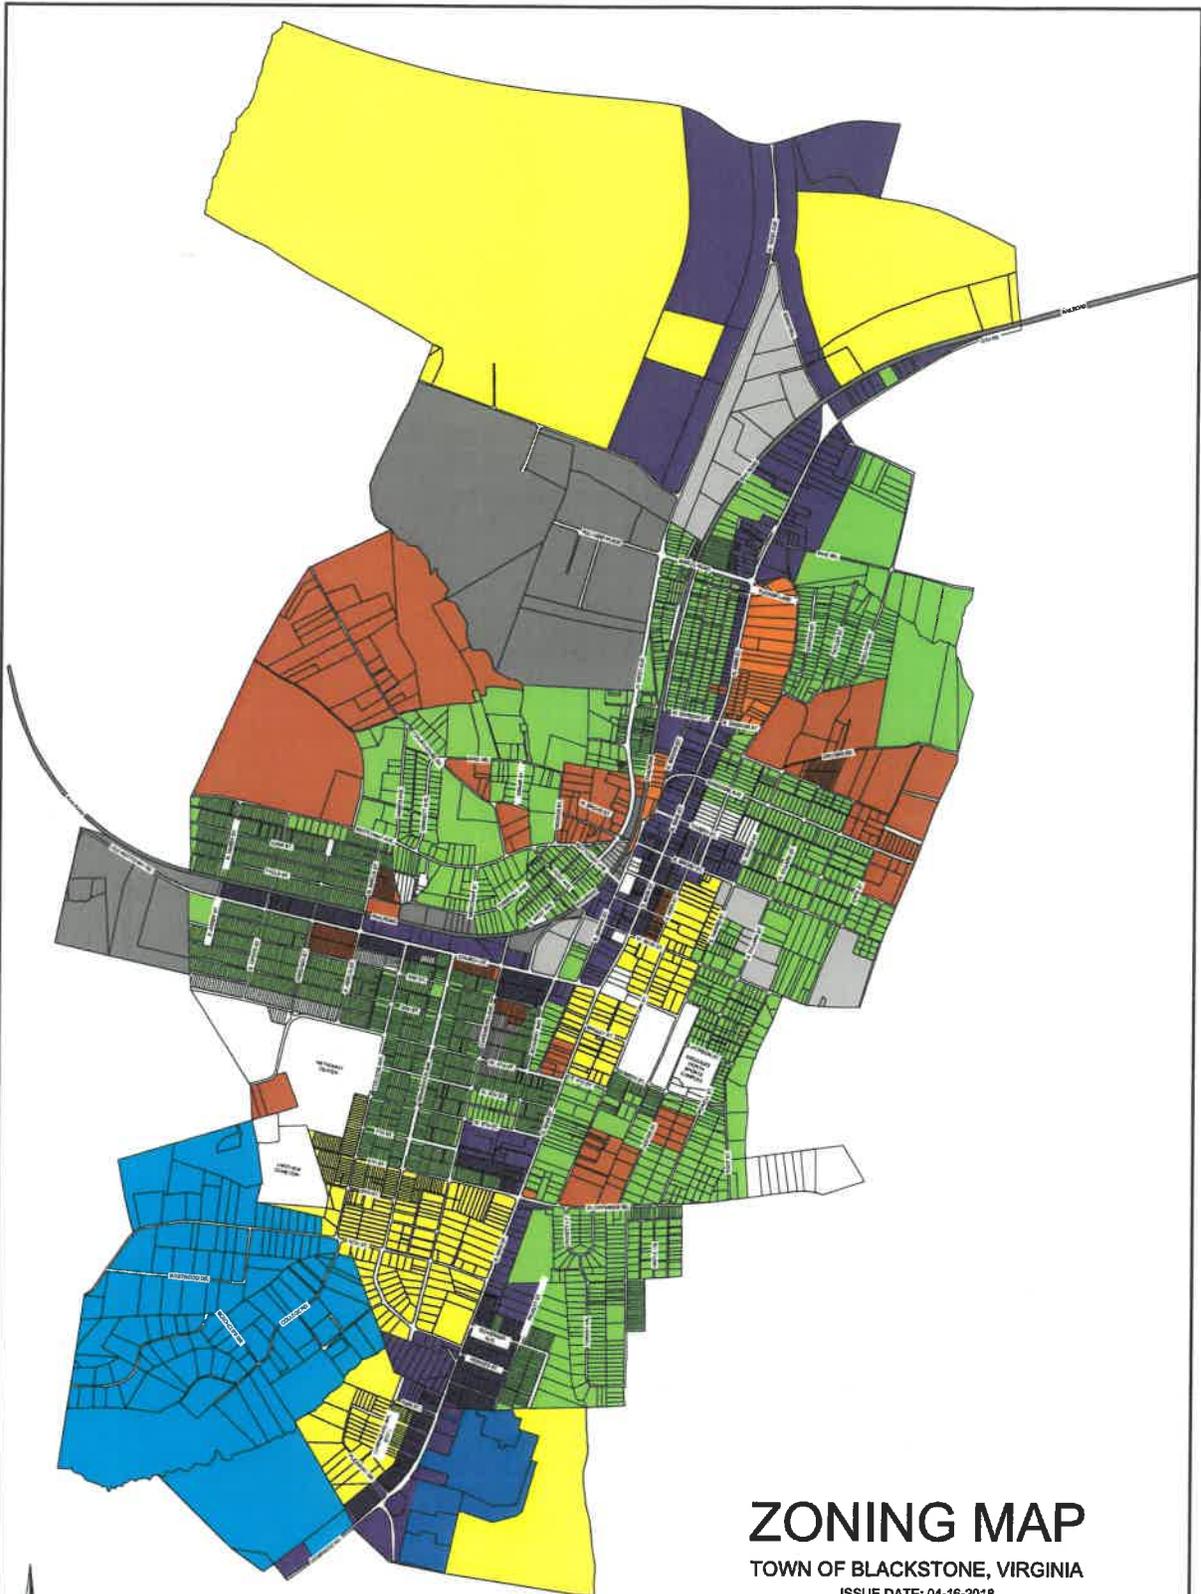

ZONING MAP

TOWN OF BLACKSTONE, VIRGINIA

ISSUE DATE: 04-16-2018



PREPARED BY:



B & B Consultants, Inc.
 Engineers - Surveyors - Planners - Lab Analysts
 South Hill, Chase City, & South Boston, Virginia

LEGEND

R1-S	RESIDENTIAL/SUBURBAN	G-B	GENERAL BUSINESS
R-1	LIGHT RESIDENTIAL	M-1	LIGHT MANUFACTURING
R-2	MEDIUM RESIDENTIAL	M-2	HEAVY MANUFACTURING
R-3	HEAVY RESIDENTIAL	POS	PUBLIC AND OPEN SPACE
R-B	RESIDENTIAL/BUSINESS	S-B	SPECIALIZED BUSINESS DISTRICT